


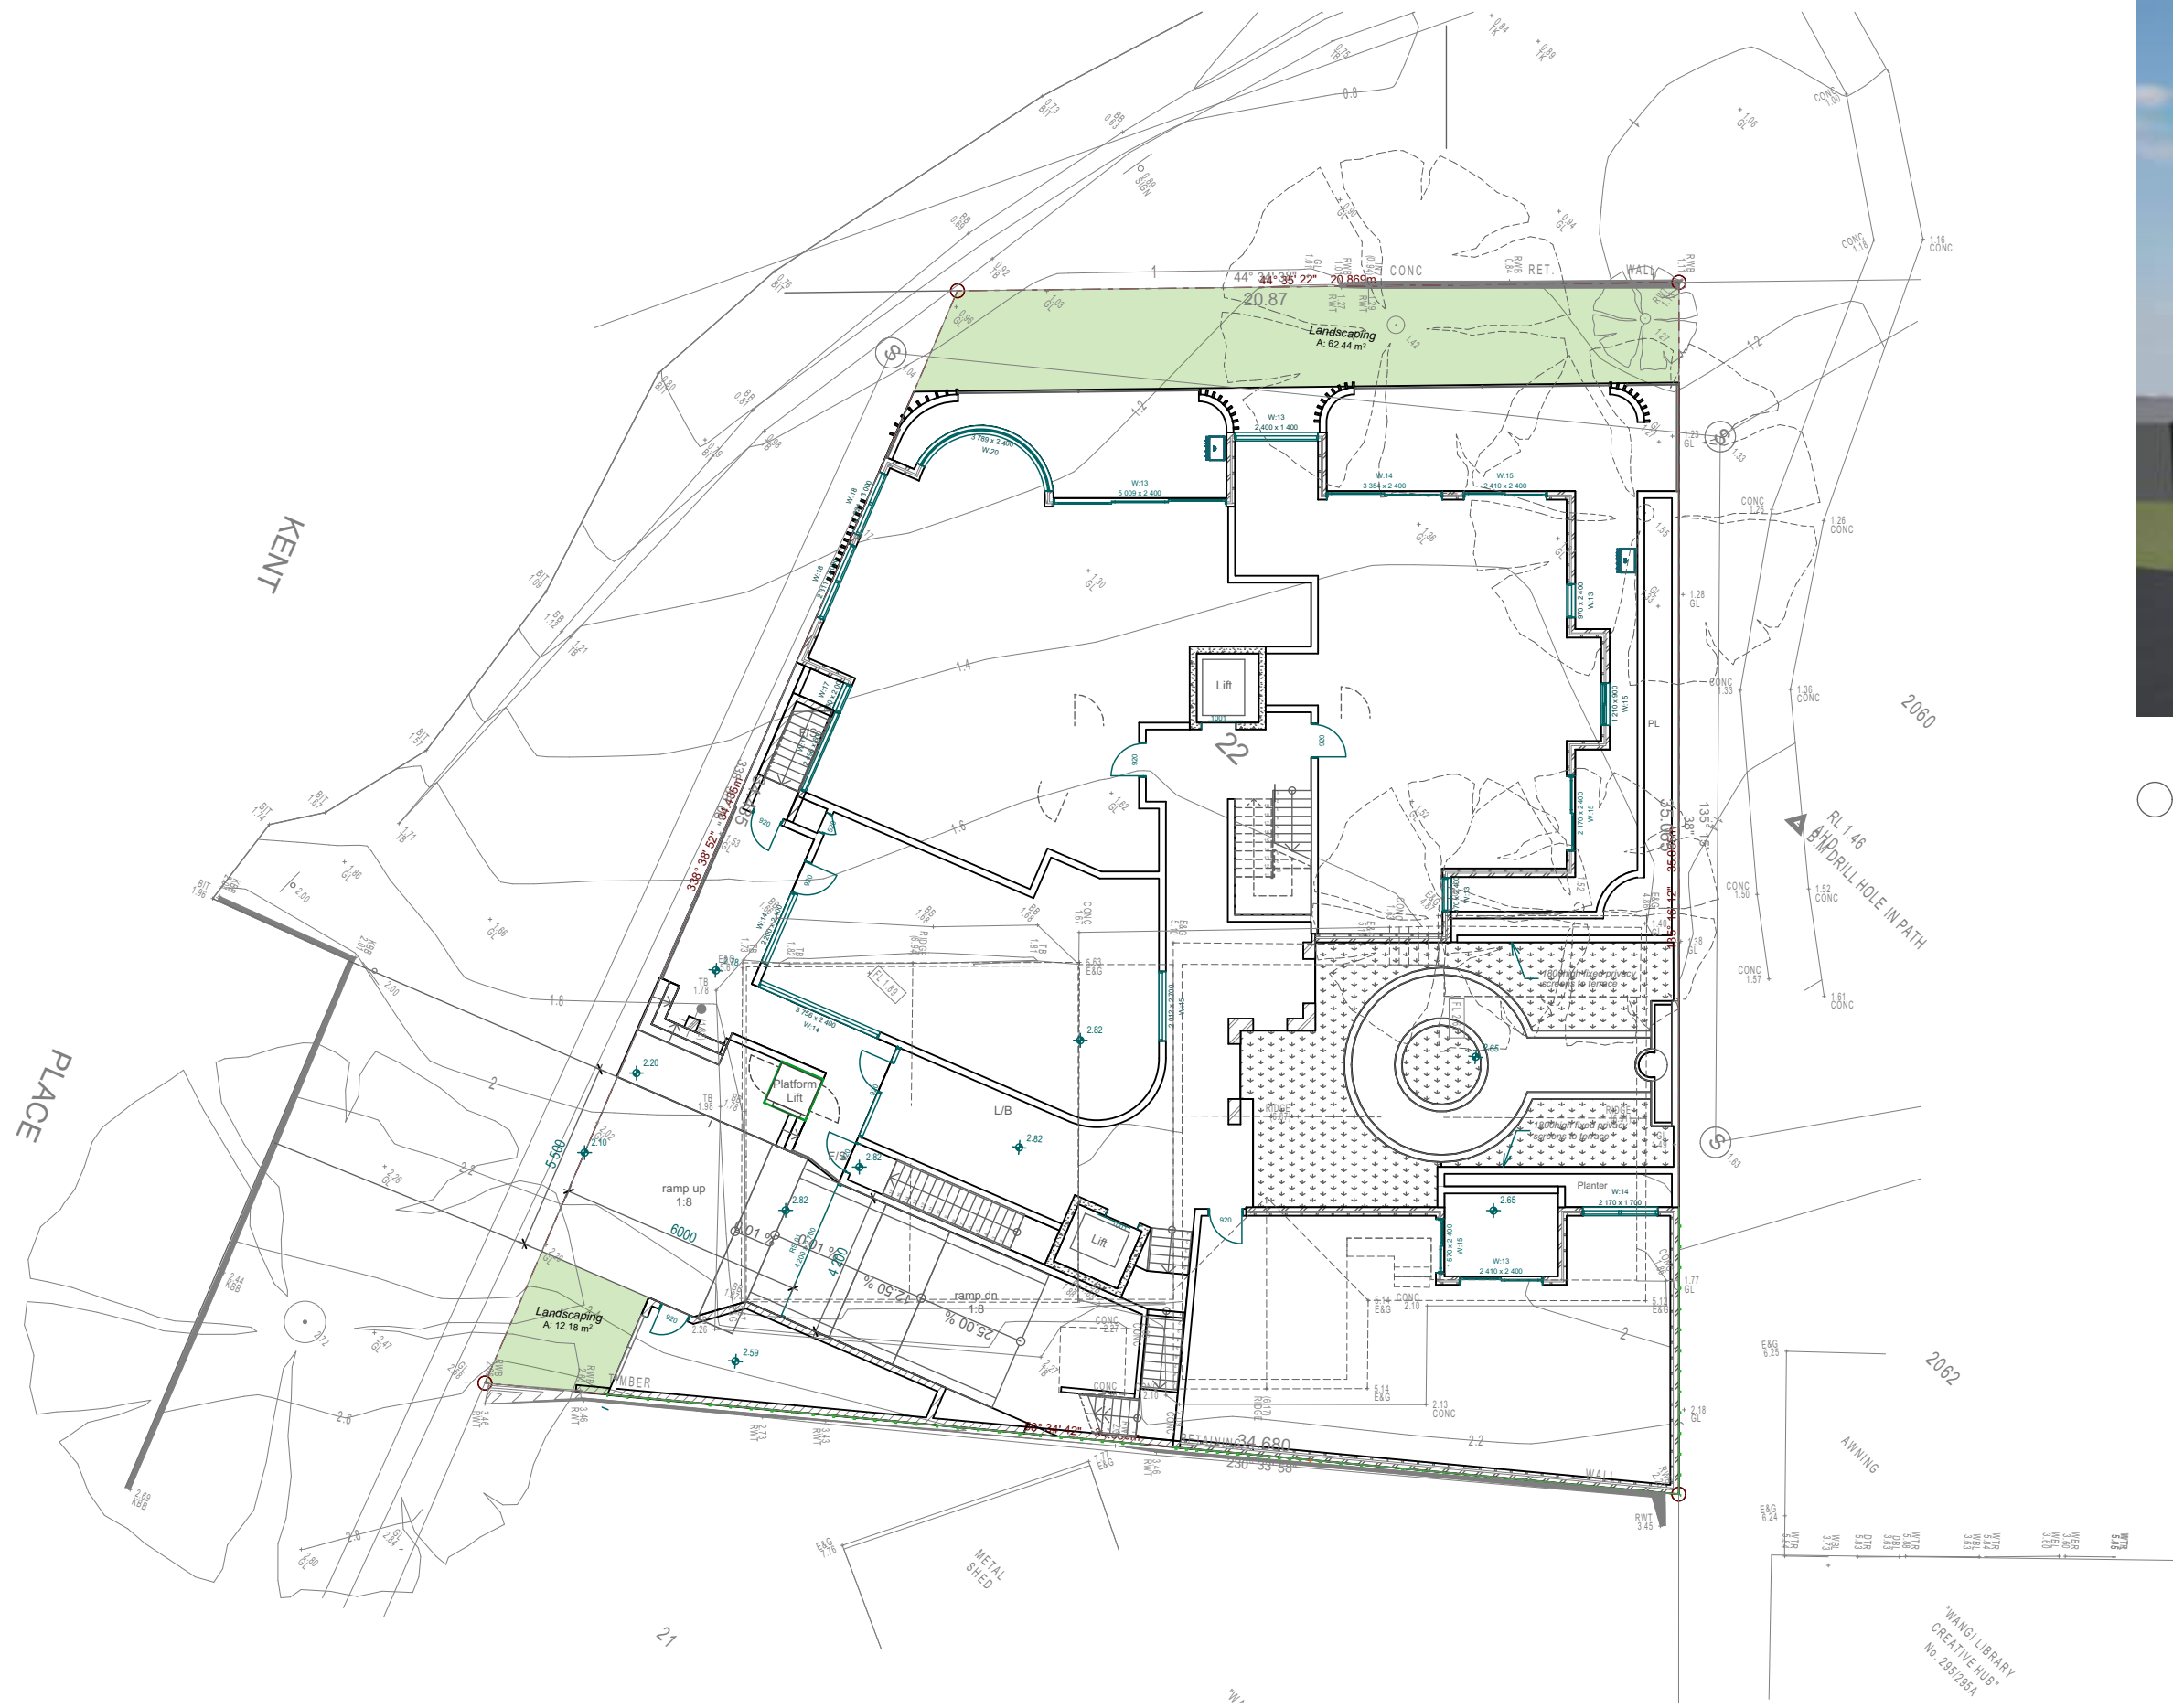

Site Plan
1:200



Artists Impression




Location Plan

All levels and dimensions to be confirmed on site before commencing fabrication. This drawing is a copyright and must not be copied or used without authority from the designers.		Revision	11/05/24	Designer LAWRENCE CHONG ARCHITECTS Gunnings Castle, 201 Spit Road, MOSMAN NSW 2088 M: 0411691992 E: lchong@bigpond.net.au		Client xxxx	Project Proposed Apartments at 1 Kent pl, Wangi Wangi				Designed L C	Client File 1 Kent pl - 33.pln	Title Site Plan & Location Plan	Dwg No. DA01A
		A. DEVELOPMENT APPLICATION ISSUE									Drawn CDG	Check		
											Date 23/04/2021	Scale AS SHOWN		

19 Jun 2024
CONDITIONS OF DA - ATTACHED

SHANE MCDONALD
FOR SUBSIDENCE ADVISORY NSW

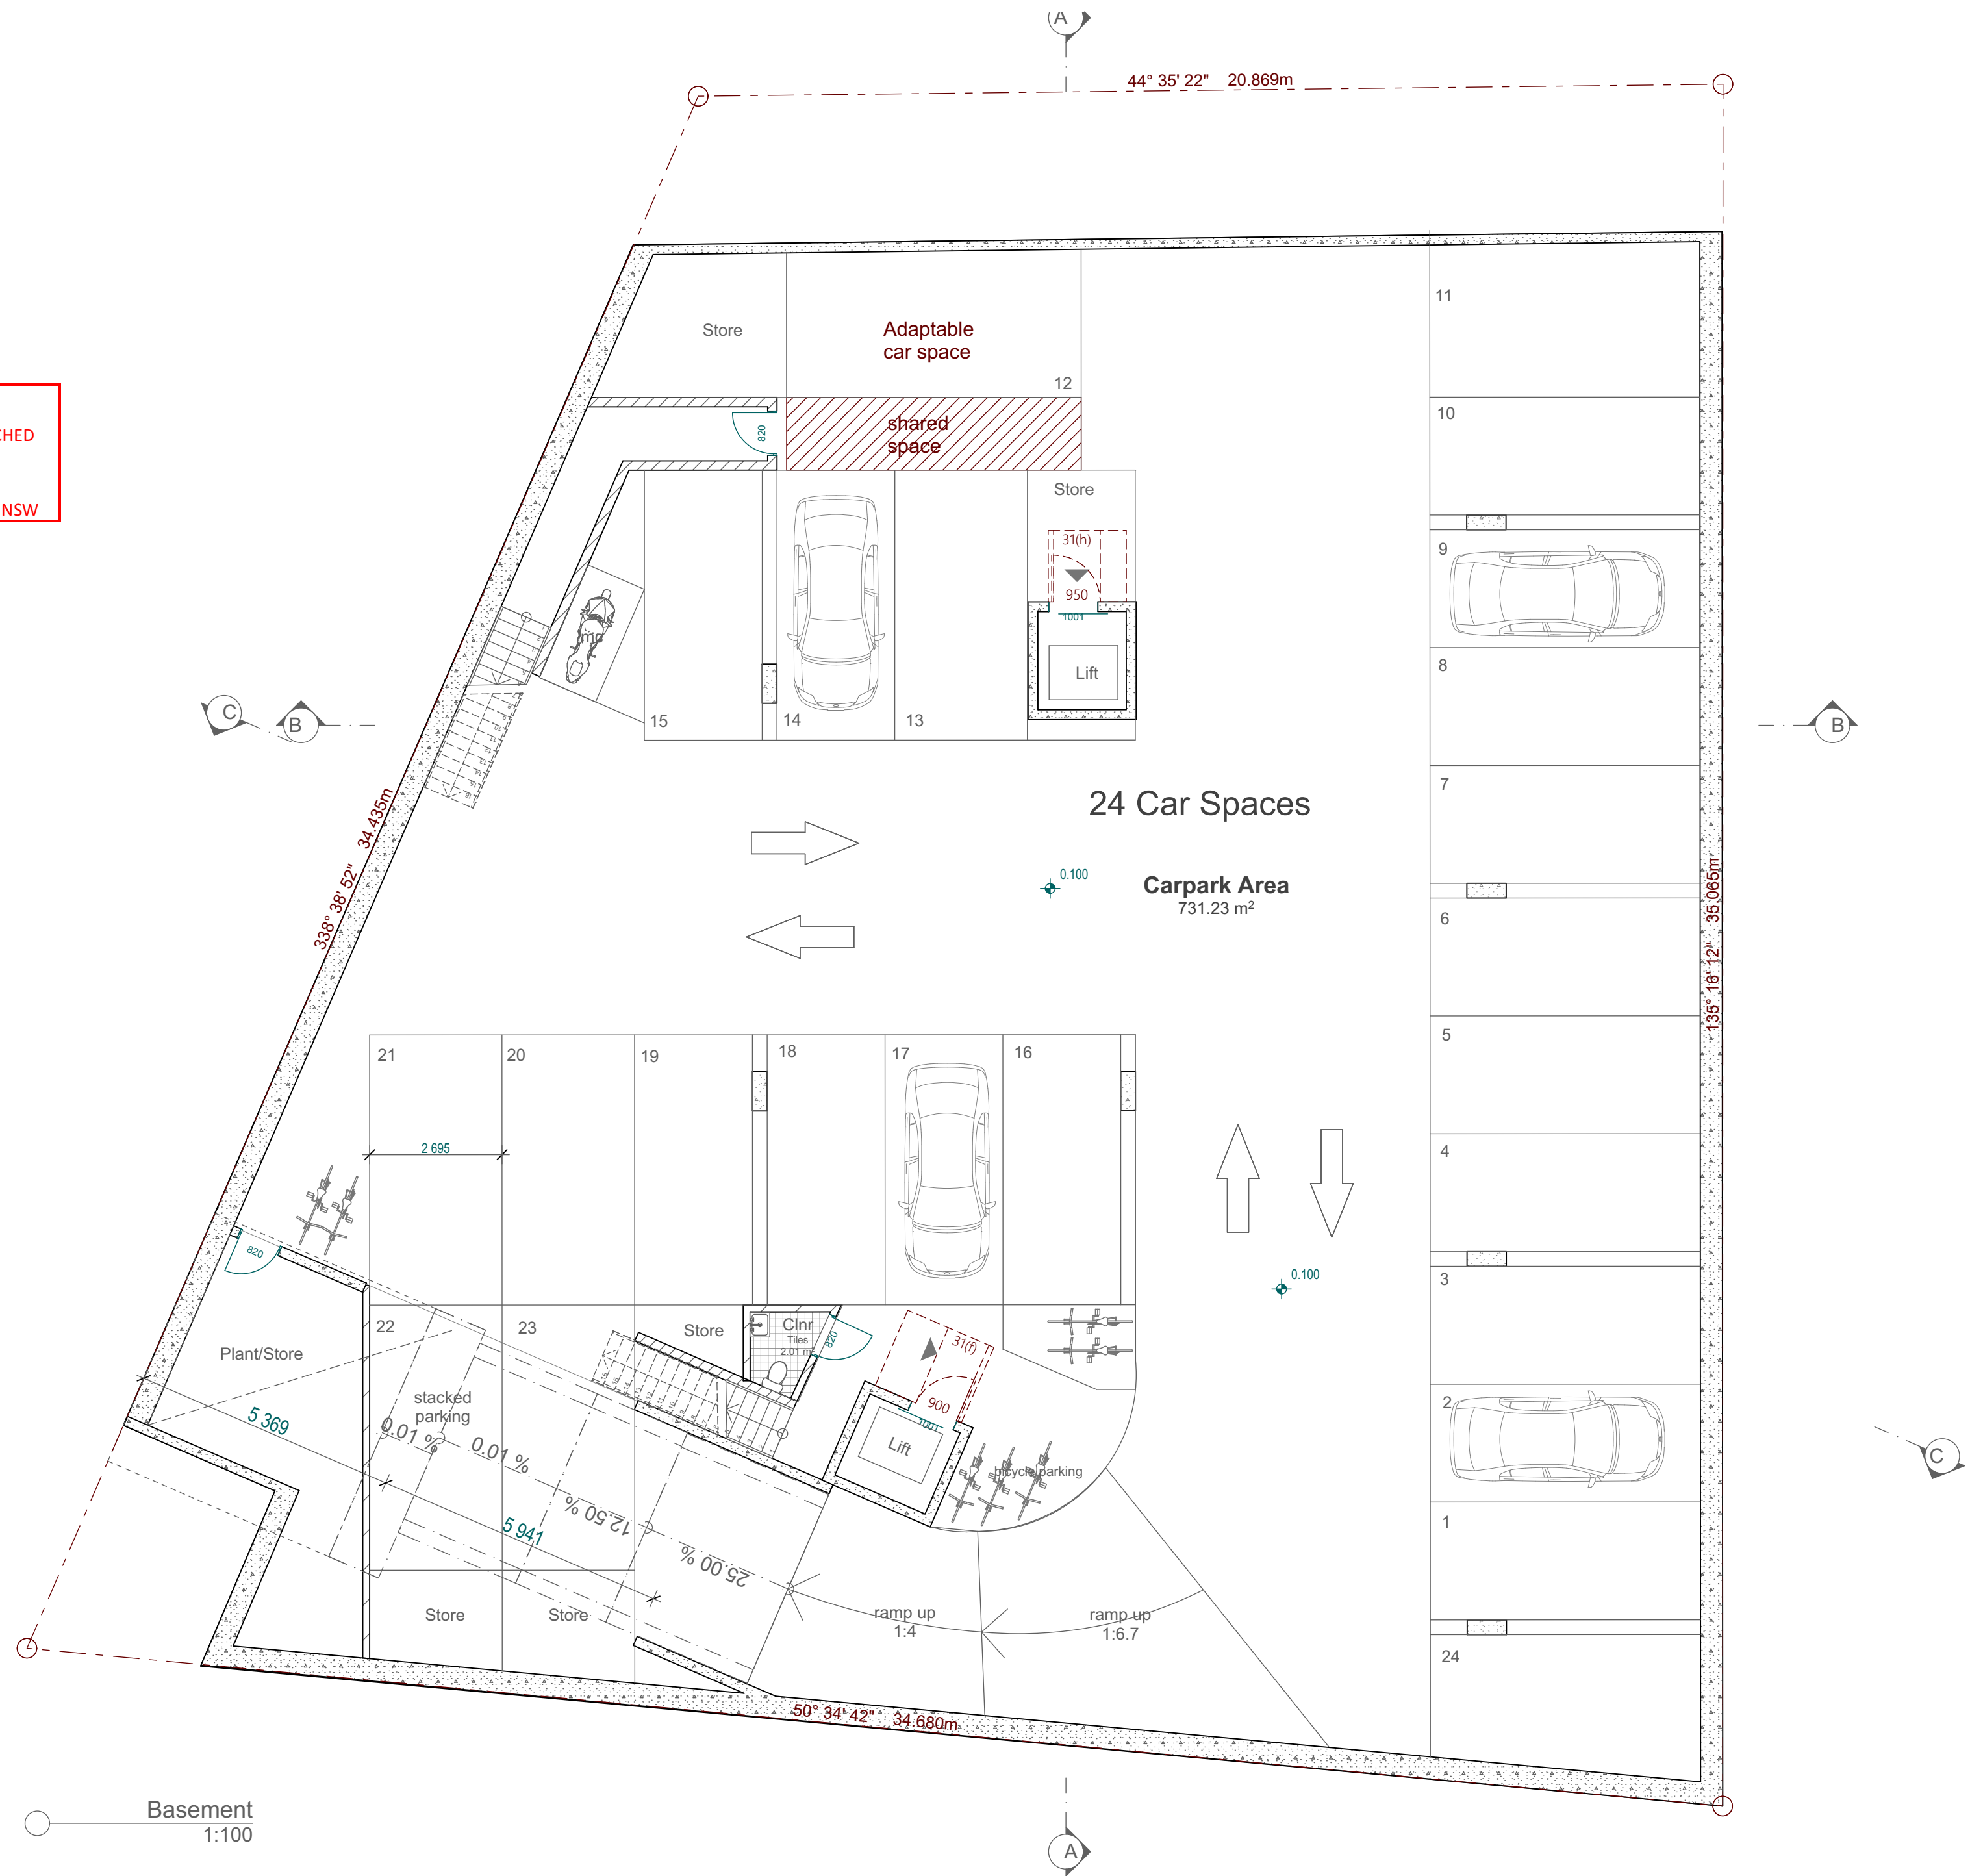


All levels and dimensions to be confirmed on site before commencing fabrication. This drawing is a copyright and must not be copied or used without authority from the designers.



Revision
A. DEVELOPMENT APPLICATION ISSUE

11/05/24

Designer
LAWRENCE CHONG ARCHITECTS
Gunnings Castle, 201 Spit Road, MOSMAN NSW 2088
M. 0411691992 | E. lchong@bigpond.net.au

 

Client

xxxx

Project
Proposed Apartments at 1 Kent pl,
Wangli Wangli

Job No.
23049

Designed
L C
Drawn
CDG
Date
04/09/2021

Check
Scales
AS SHOWN

Title
Basement Floor Plan

Dwg No.
DA02A

19 Jun 2024
CONDITIONS OF DA - ATTACHED

SHANE MCDONALD
FOR SUBSIDENCE ADVISORY NSW

Ground Floor Plan
1:100

All levels and dimensions to be confirmed on site before commencing fabrication. This drawing is a copyright and must not be copied or used without authority from the designers.



Revision
A. DEVELOPMENT APPLICATION ISSUE

Designer
LAWRENCE CHONG ARCHITECTS
Gunnings Castle, 201 Spit Road, MOSMAN NSW 2088
M. 0411691992 | E. lchong@bigpond.net.au



Client
XXXX

Project
Proposed Apartments at 1 Kent pl,
Wangli Wangli

Designed
L C
Drawn
CDG
Date
04/09/2021
Scale
AS SHOWN


Title
Ground Floor Plan

Dwg No.
DA03A

19 Jun 2024
CONDITIONS OF DA - ATTACHED
SHANE MCDONALD
FOR SUBSIDENCE ADVISORY NSW




All levels and dimensions to be confirmed on site before commencing fabrication. This drawing is a copyright and must not be copied or used without authority from the designers.

 

Revision
A. DEVELOPMENT APPLICATION ISSUE

11/05/24

Designer
LAWRENCE CHONG ARCHITECTS
Gunnings Castle, 201 Spit Road, MOSMAN NSW 2088
M. 0411691992 | E. lchong@bigpond.net.au

 

Client
XXXX

Project
Proposed Apartments at 1 Kent pl,
Wangli Wangli

Designed
L C

Drawn
CDG

Date
04/09/2021


Check
AS SHOWN

Title
First Floor Plan

Dwg No.
DA04A

19 Jun 2024
CONDITIONS OF DA - ATTACHED

SHANE MCDONALD
FOR SUBSIDENCE ADVISORY NSW

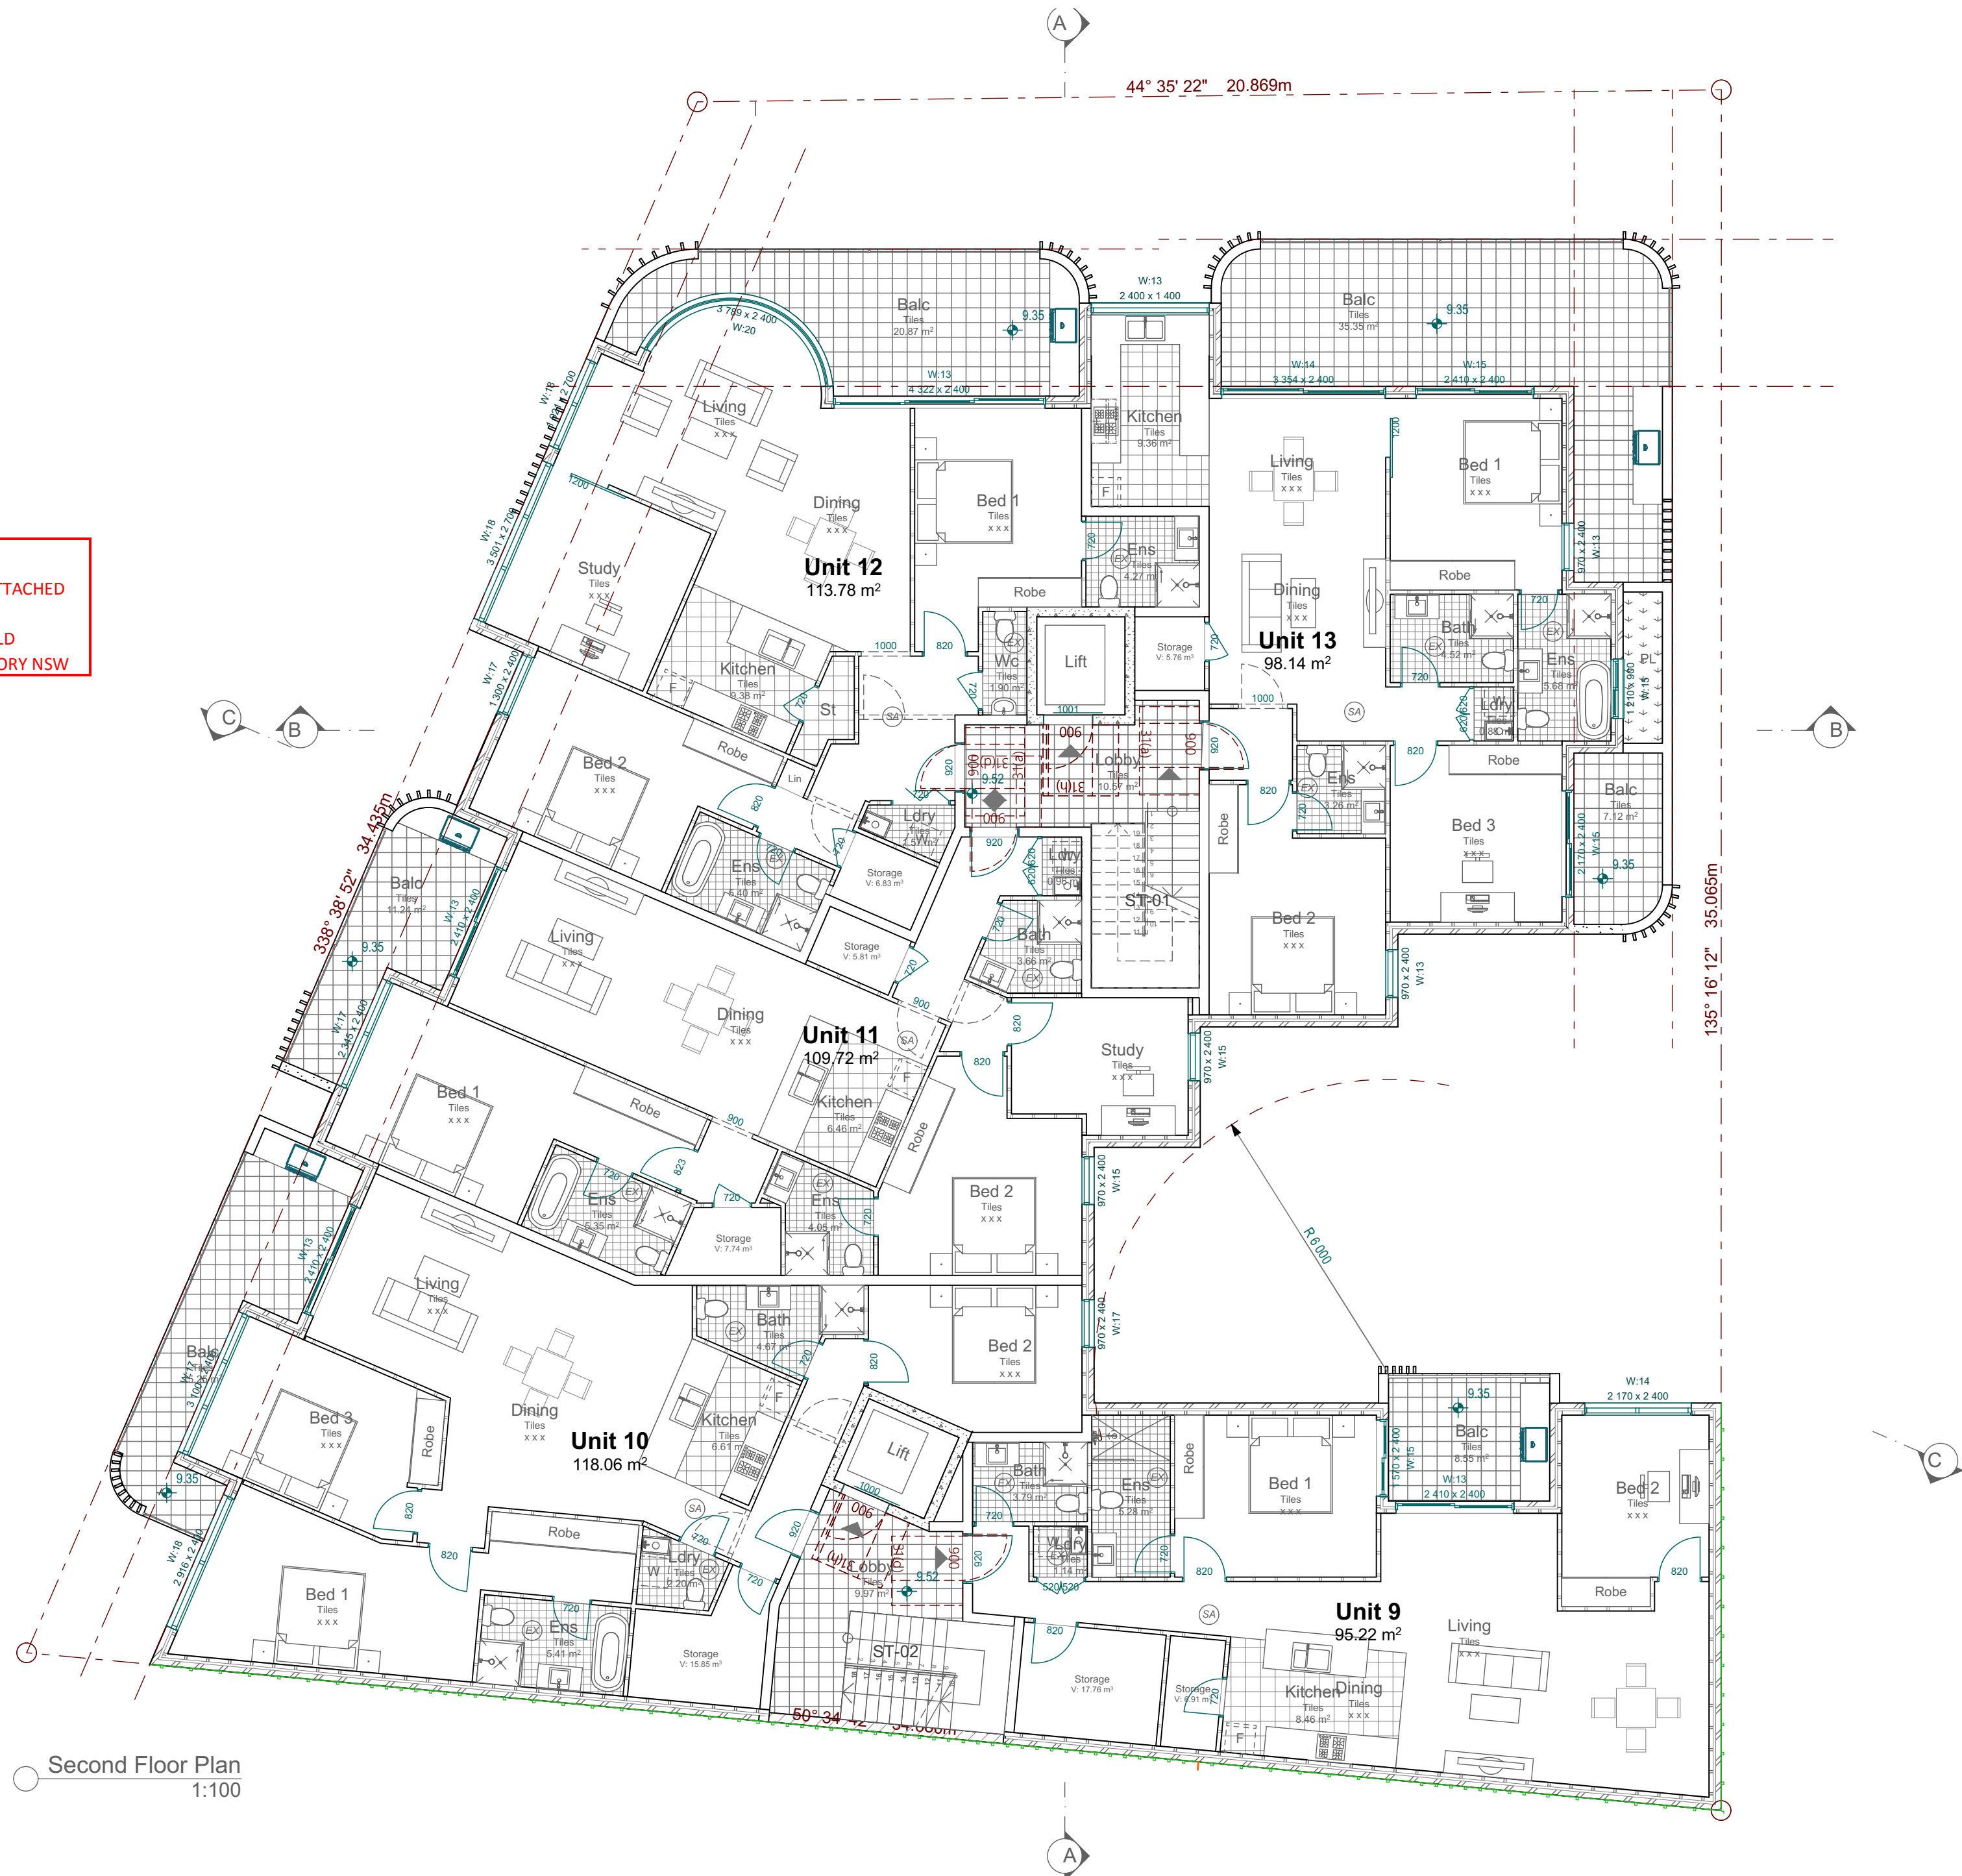

Second Floor Plan
1:100


All levels and dimensions to be confirmed on site before commencing fabrication. This drawing is a copyright and must not be copied or used without authority from the designers.



Revision
A. DEVELOPMENT APPLICATION ISSUE

11/05/24

Designer
LAWRENCE CHONG ARCHITECTS
Gunnings Castle, 201 Spit Road, MOSMAN NSW 2088
M. 0411691992 | E. lchong@bigpond.net.au

 

Client
XXXX

Project
Proposed Apartments at 1 Kent pl,
Wangli Wangli

Designed
L C

Drawn
CDG

Date
04/09/2021

Check
AS SHOWN

Scales
AS SHOWN


Title
Second Floor Plan

Dwg No.


DA05A

19 Jun 2024
CONDITIONS OF DA - ATTACHED

SHANE MCDONALD
FOR SUBSIDENCE ADVISORY NSW

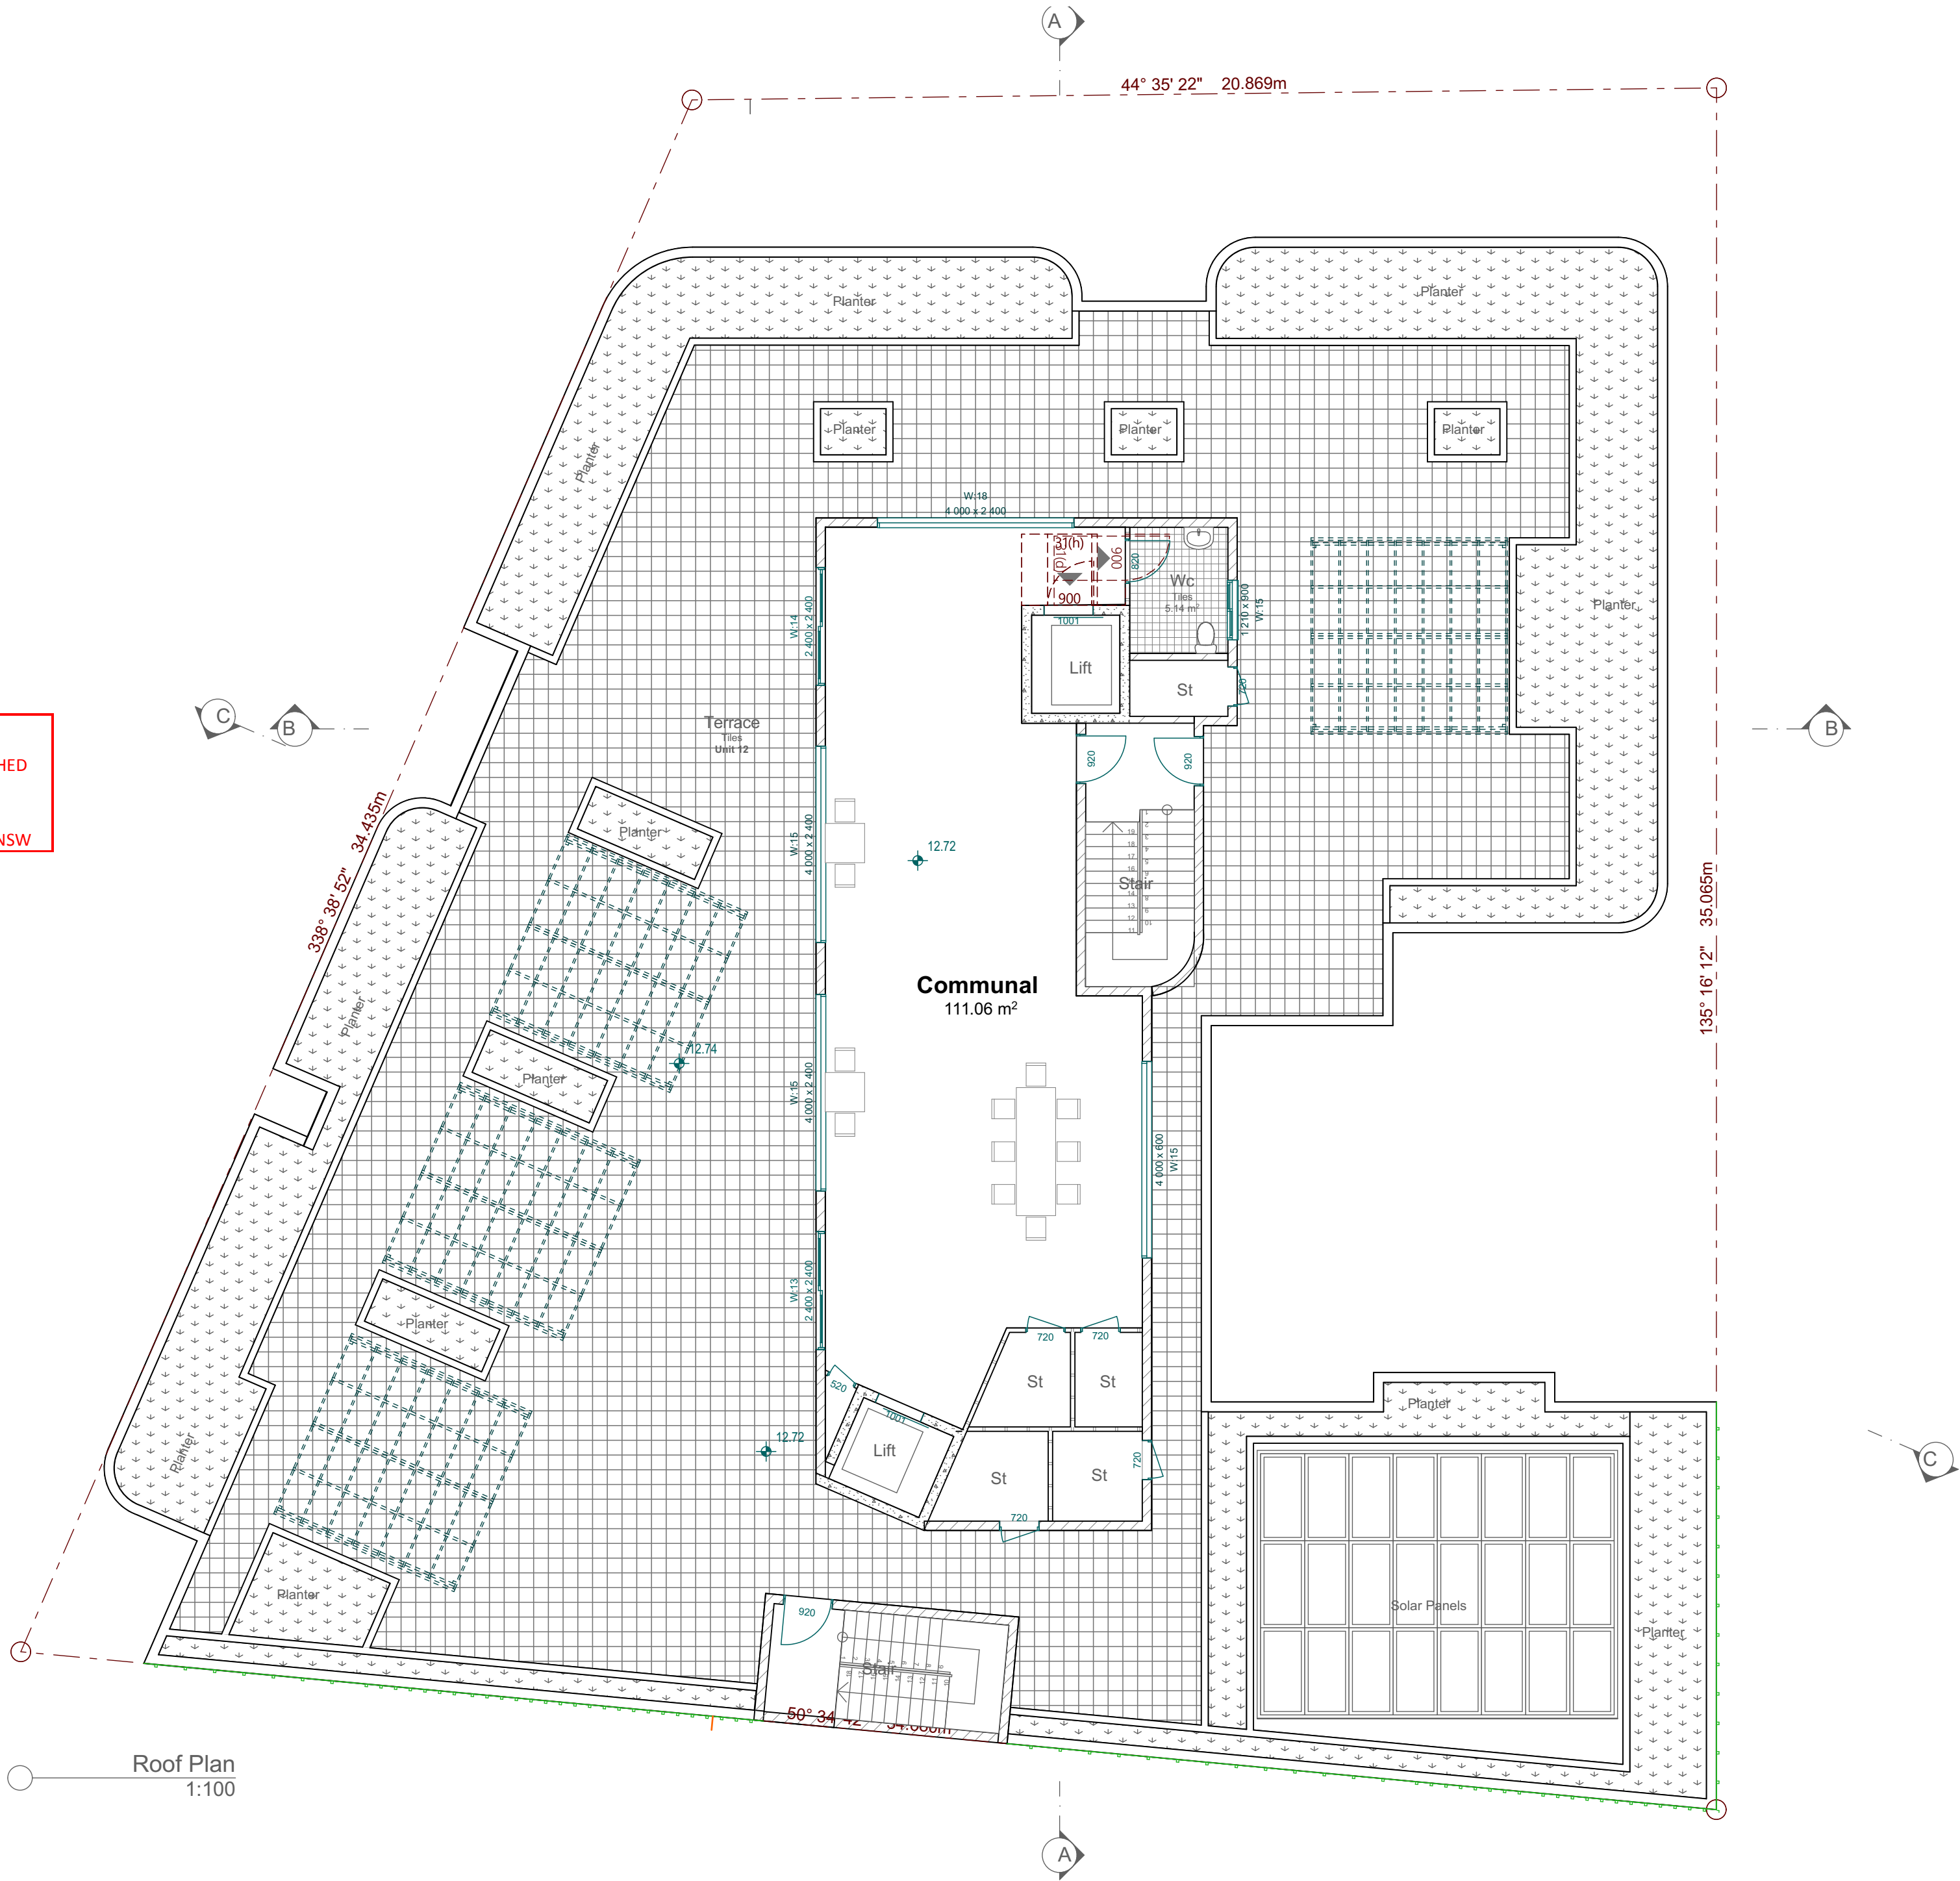

All levels and dimensions to be confirmed on site before commencing fabrication. This drawing is a copyright and must not be copied or used without authority from the designers.

 

Revision
A. DEVELOPMENT APPLICATION ISSUE

11/05/24

Designer
LAWRENCE CHONG ARCHITECTS
Gunnings Castle, 201 Spit Road, MOSMAN NSW 2088
M. 0411691992 | E. lchong@bigpond.net.au



Client
XXXX

Project
Proposed Apartments at 1 Kent pl,
Wangli Wangli


Job No.
23049

Designed
L.C.
Drawn
CDG
Date
04/09/2021


Check
Scales
AS SHOWN

Roof Plan

Dwg No.
DA06A

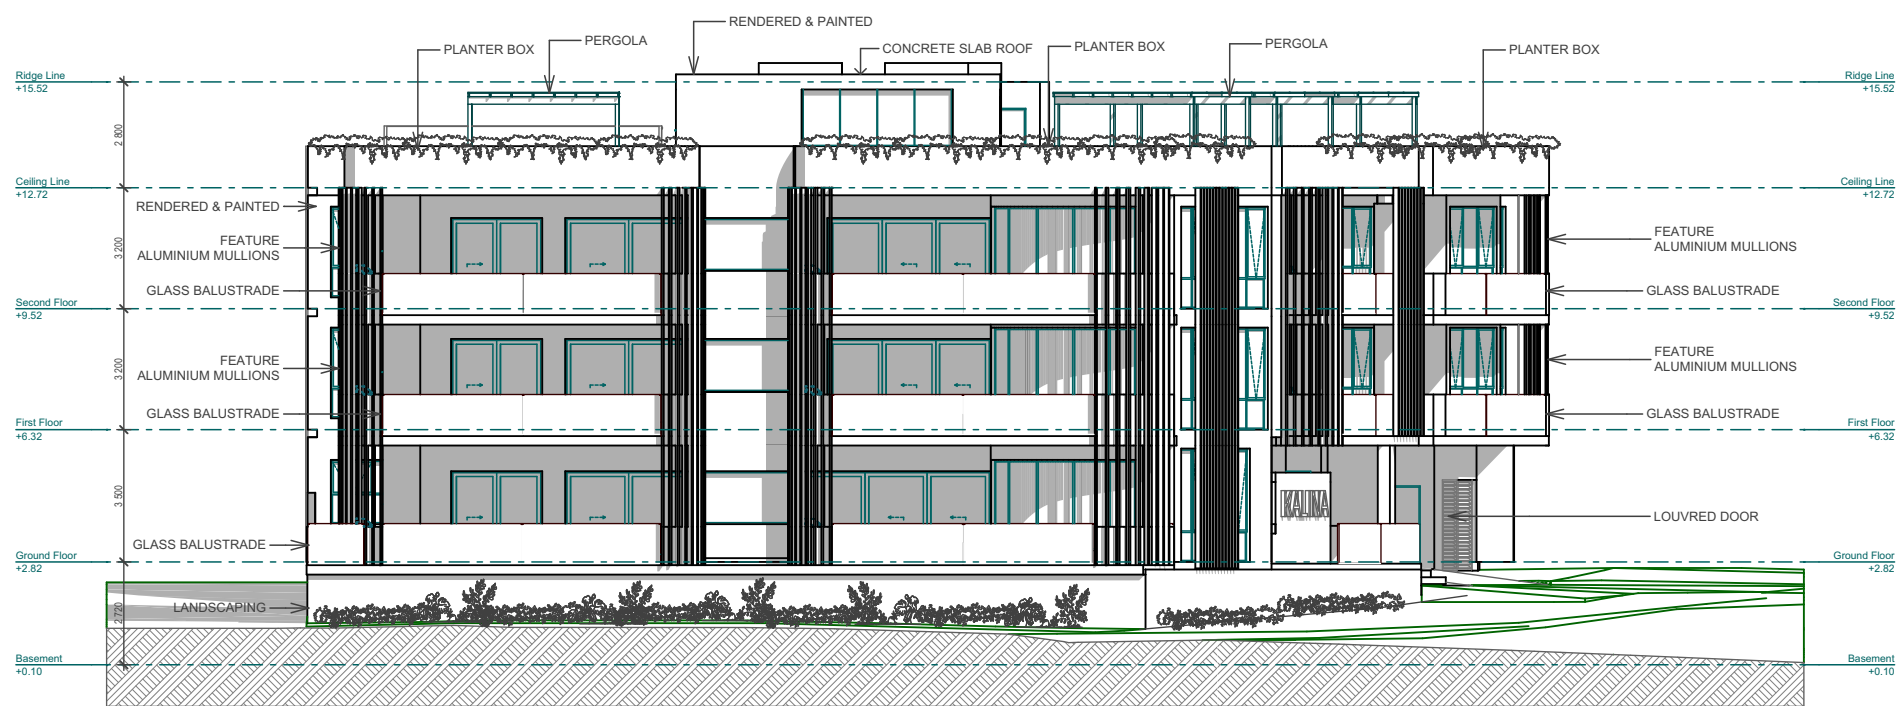


North West Elevation
1:200

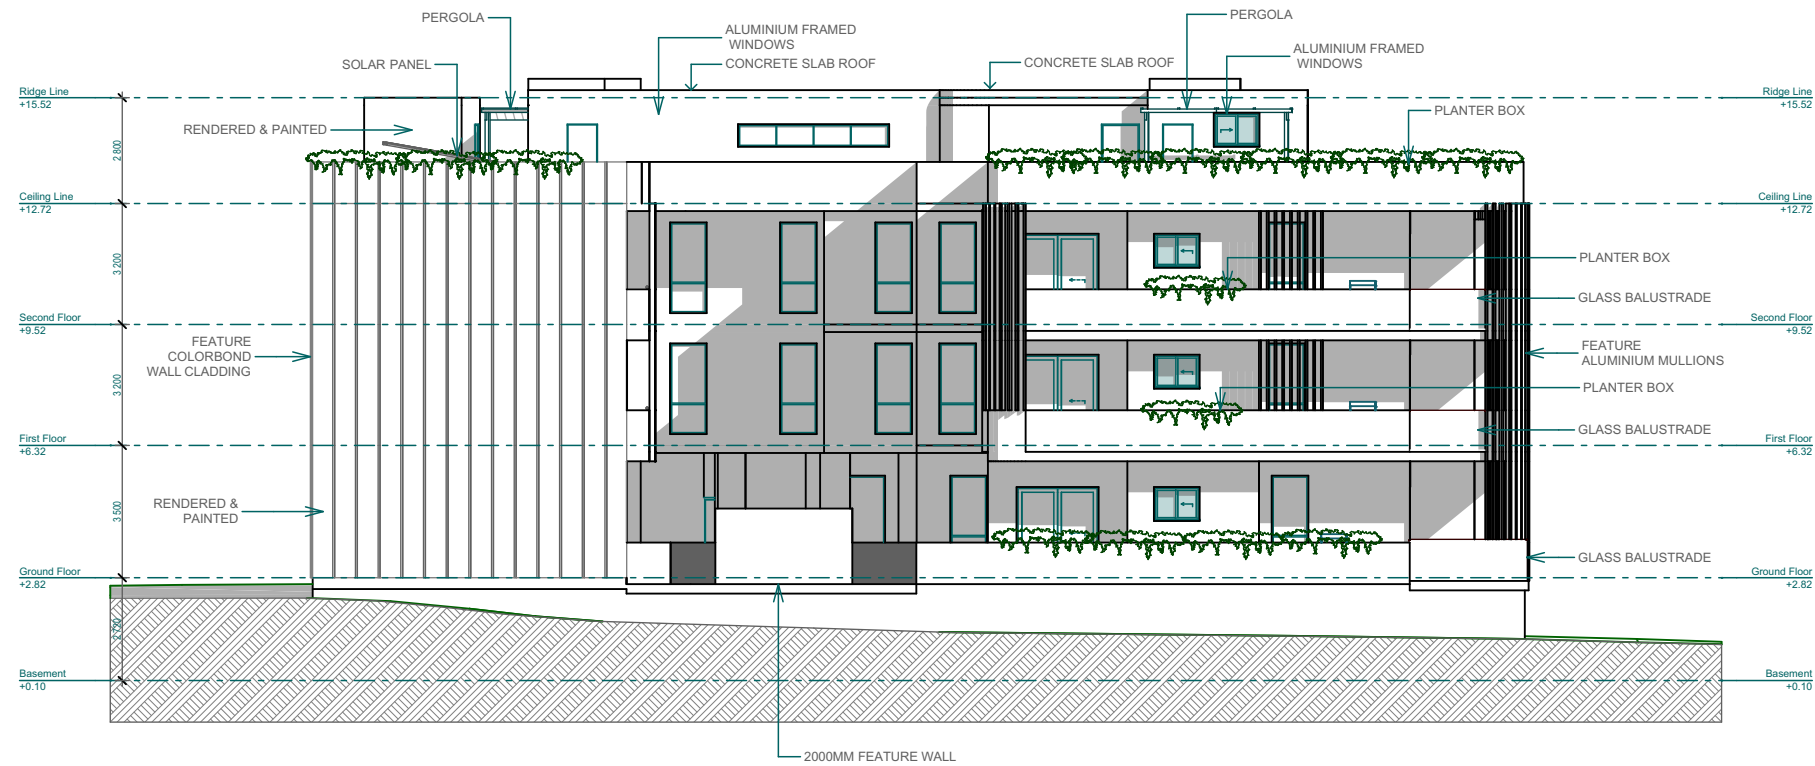

North East Elevation
1:200




South West Elevation
1:200

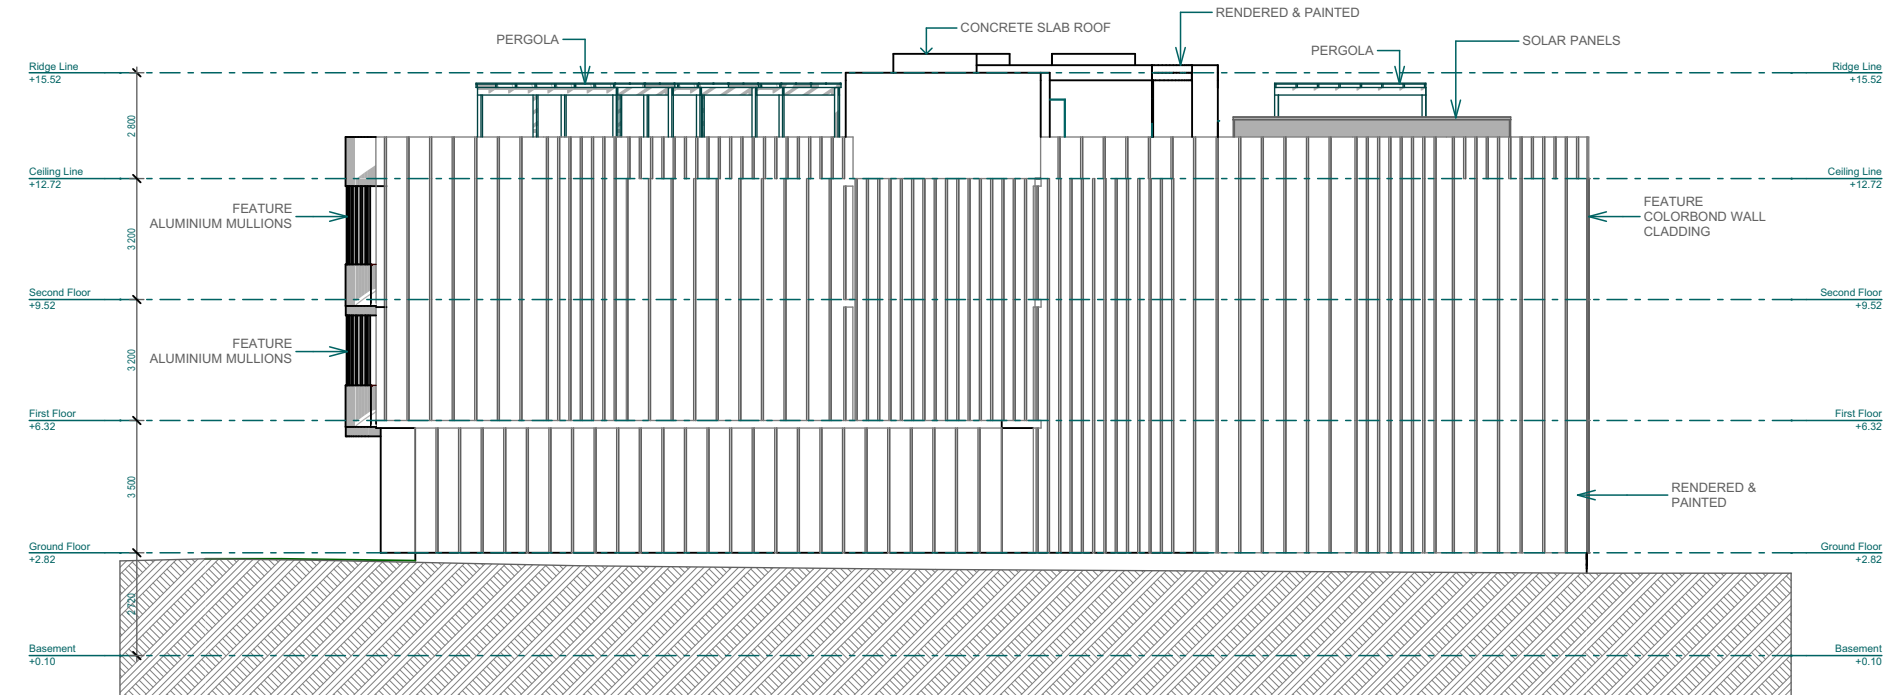

South East Elevation
1:200


All levels and dimensions to be confirmed on site before commencing fabrication. This drawing is a copyright and must not be copied or used without authority from the designers.

 

Revision
A. DEVELOPMENT APPLICATION ISSUE

11/05/24

Designer
LAWRENCE CHONG ARCHITECTS
Gunnings Castle, 201 Spit Road, MOSMAN NSW 2088
M: 0411691992 | E: lchong@bigpond.net.au

 

Client
xxxx

Project
Proposed Apartments at 1 Kent pl,
Wangi Wangi

Designed
L C

Drawn
CDG

Job No.
23049

Check
CDG


Date
04/09/2021

Scales
AS SHOWN


Title
Elevations

Dwg No.

DA07A

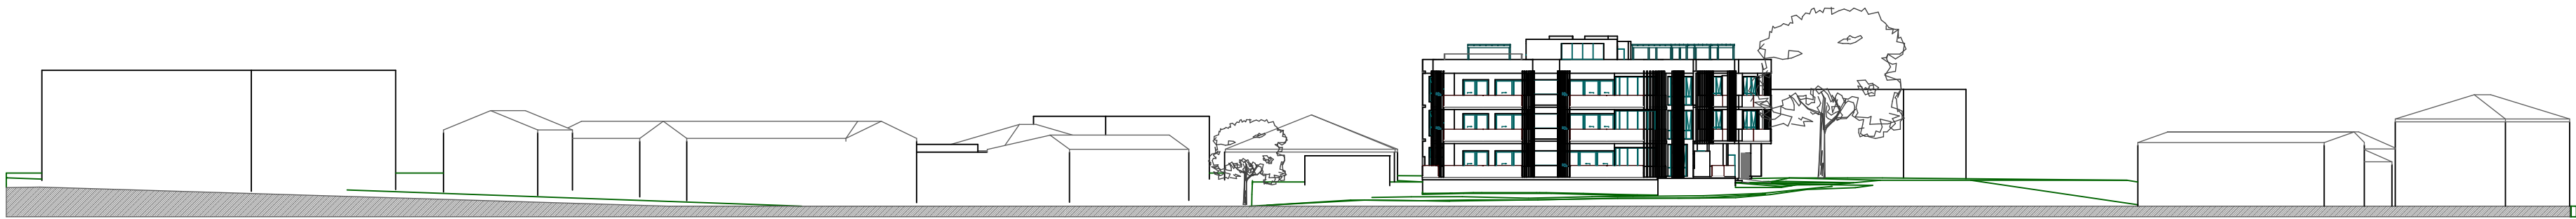


○ Street Elevation 1
1:500

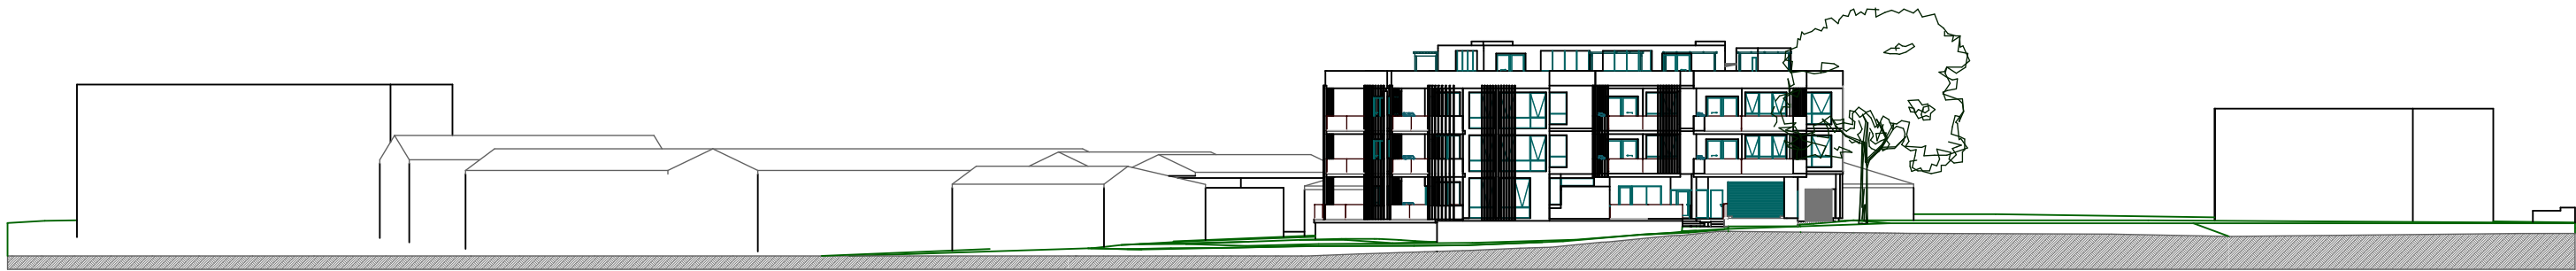

○ Street Elevation 2
1:500

All levels and dimensions to be confirmed on site before commencing fabrication. This drawing is a copyright and must not be copied or used without authority from the designers.

 

Revision
A. DEVELOPMENT APPLICATION ISSUE

11/05/24

Designer
LAWRENCE CHONG ARCHITECTS
Gunnings Castle, 201 Spit Road, MOSMAN NSW 2088
M. 0411691992 | E. lchong@bigpond.net.au



Client
xxxx

Project
Proposed Apartments at 1 Kent pl,
Wangi Wangi

Job No.
23049

Designed
L C

Client File
1 Kent pl - 33.pln

Drawn
CDG

Check


Date
04/09/2021

Scales
AS SHOWN


Title
Street Elevations

Dwg No.


DA08A

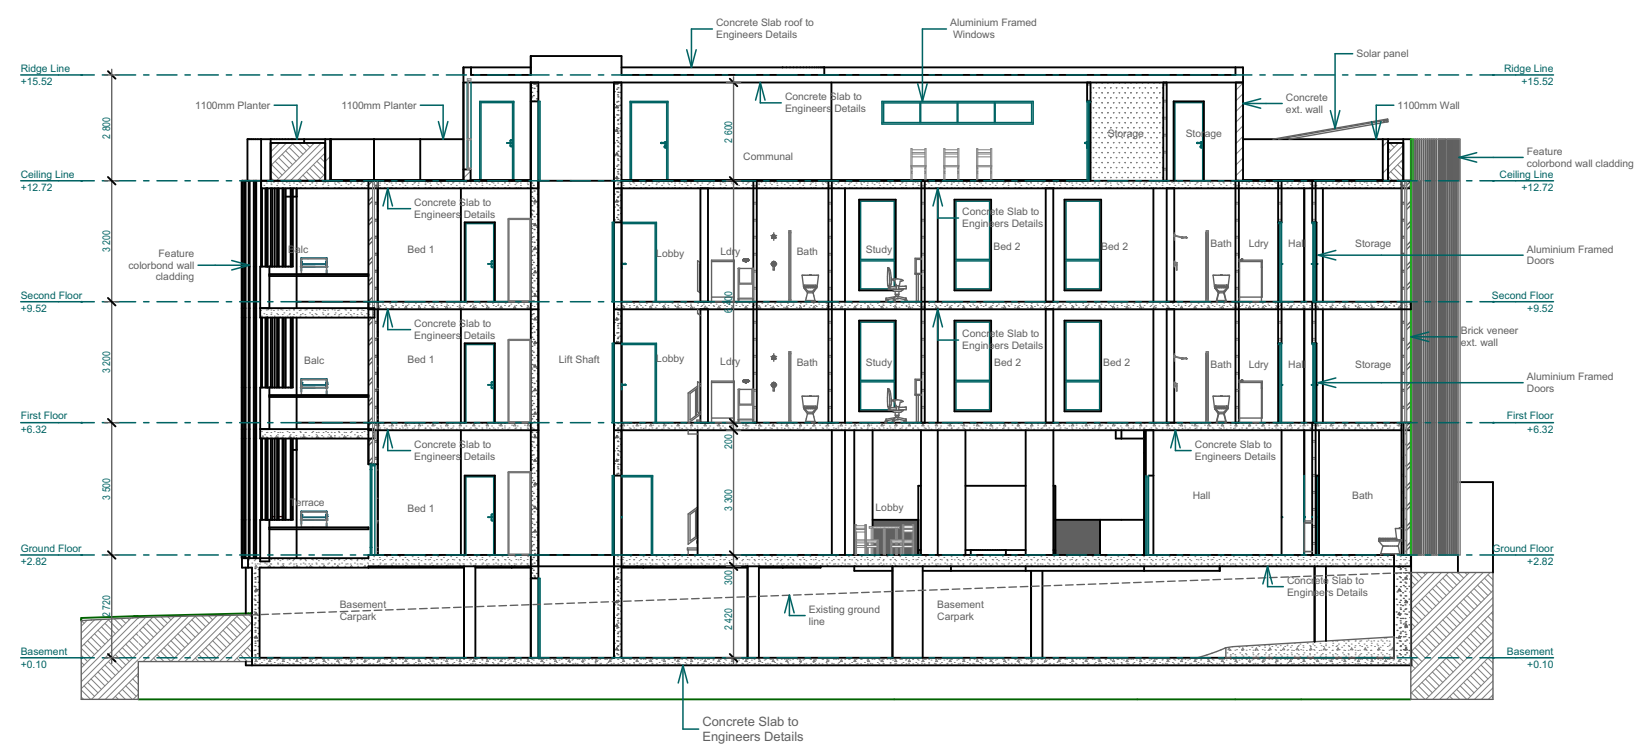


Section A-A
1:200

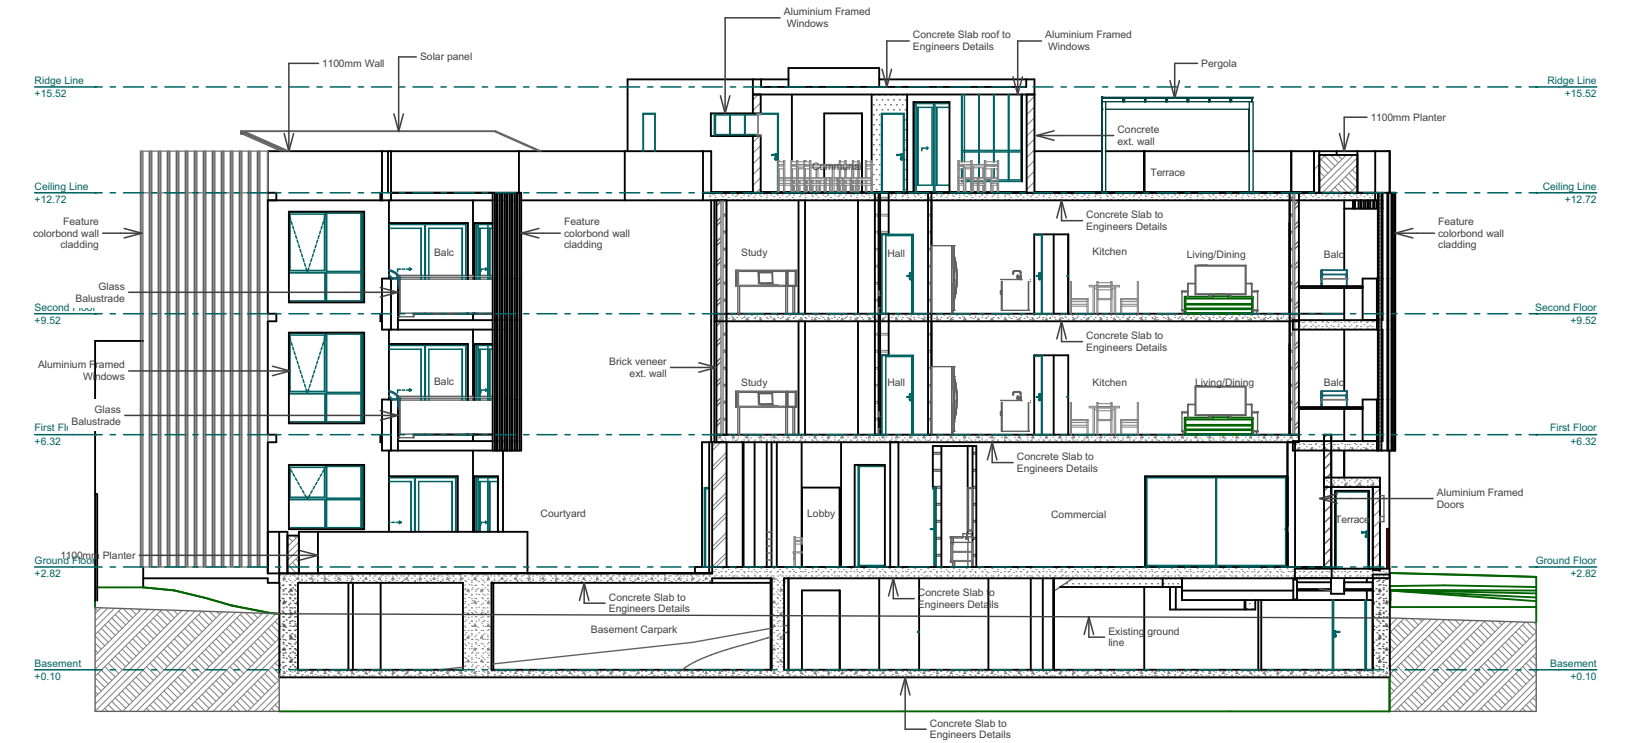

Section C-C
1:200

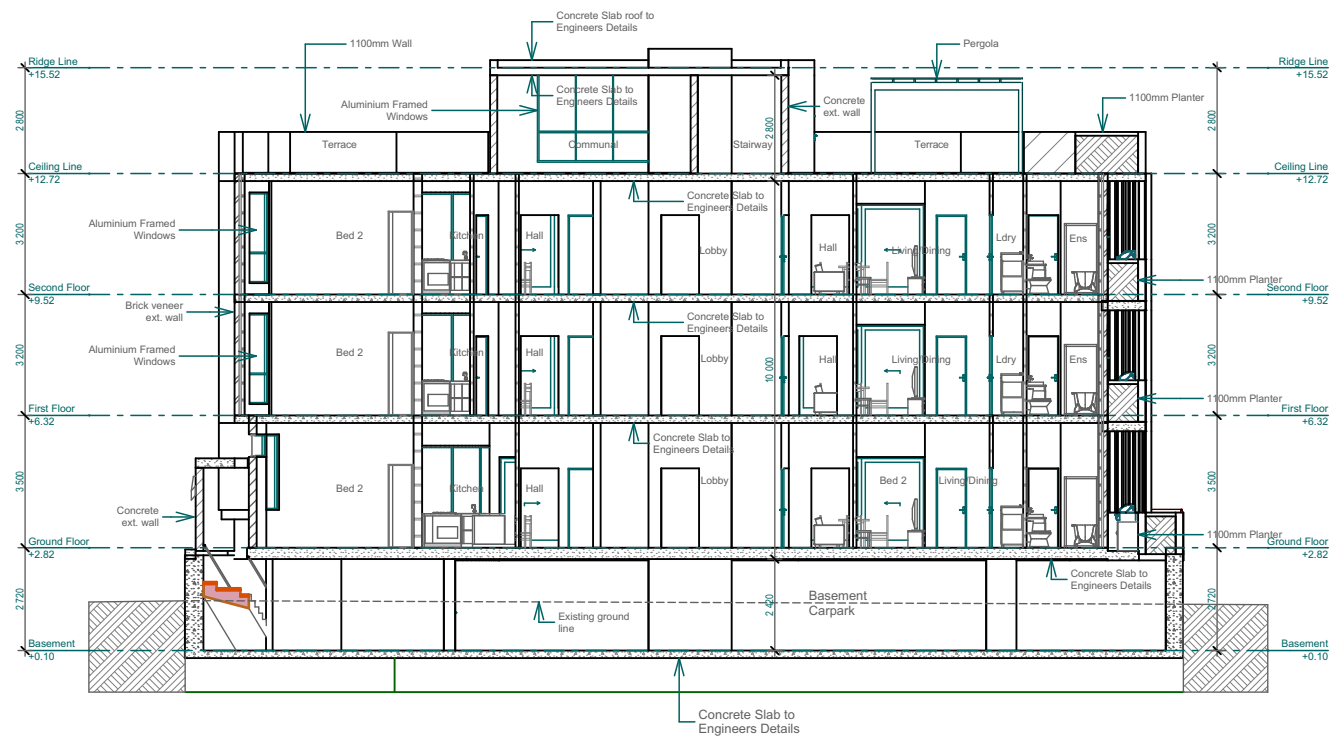

Section B-B
1:200

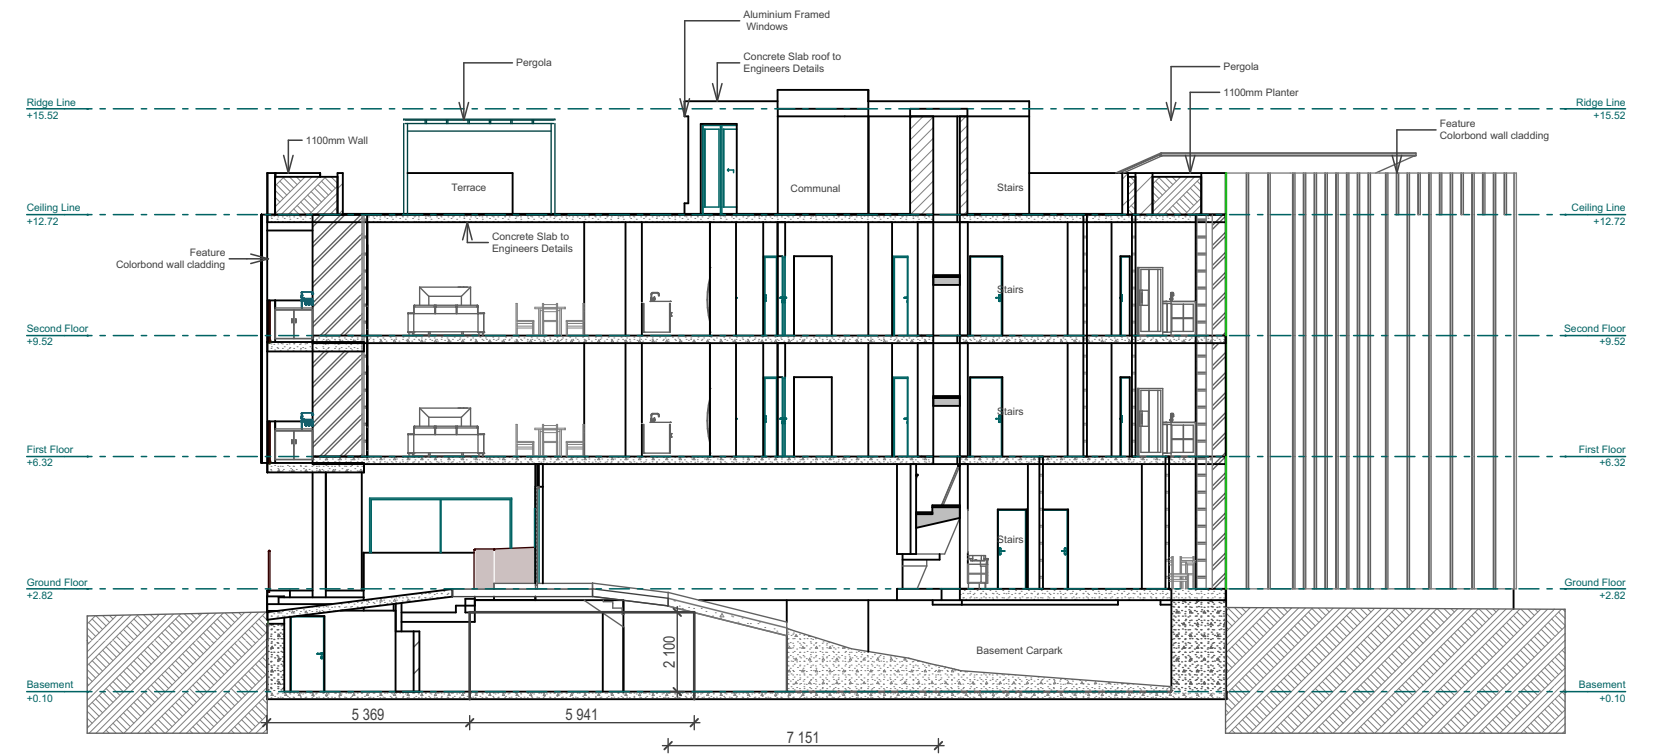

Section D-D
1:200


All levels and dimensions to be confirmed on site before commencing fabrication. This drawing is a copyright and must not be copied or used without authority from the designers.



Revision
A. DEVELOPMENT APPLICATION ISSUE

11/05/24

Designer
LAWRENCE CHONG ARCHITECTS
Gunnings Castle, 201 Spit Road, MOSMAN NSW 2088
M. 0411691992 | E. lchong@bigpond.net.au

 

Client
xxxx

Project
Proposed Apartments at 1 Kent pl,
Wangli Wangli

Designed
L C
Drawn
CDG
Job No.
23049

Check
Date
04/09/2021
Scales
AS SHOWN

Title
Sections

Dwg No.
DA09A



Site Analysis Plan
1:200


All levels and dimensions to be confirmed on site before commencing fabrication. This drawing is a copyright and must not be copied or used without authority from the designers.



Revision
A. DEVELOPMENT APPLICATION ISSUE

11/05/24

Designer
LAWRENCE CHONG ARCHITECTS
Gunnings Castle, 201 Spit Road, MOSMAN NSW 2088
M. 0411691992 | E. lchong@bigpond.net.au

 

Client
xxxx

Project
Proposed Apartments at 1 Kent pl,
Wangi Wangi

Job No.
23049

Designed
L C
Drawn
CDG
Date
04/09/2021

Check
AS SHOWN

Site Analysis Plan

Dwg No.
DA10A



○ Shadows - 21 June 9am



○ Shadows - 21 June 12pm



○ Shadows - 21 June 3pm


All levels and dimensions to be confirmed on site before commencing fabrication. This drawing is a copyright and must not be copied or used without authority from the designers.



Revision
A. DEVELOPMENT APPLICATION ISSUE

11/05/24

Designer
LAWRENCE CHONG ARCHITECTS
Gunnings Castle, 201 Spit Road, MOSMAN NSW 2088
M. 0411691992 | E. lchong@bigpond.net.au

 

Client
xxxx

Project
Proposed Apartments at 1 Kent pl,
Wangi Wangi

Job No.
23049

Designed
L C
Drawn
CDG
Date
04/09/2021

Check
Scales
AS SHOWN

Title
Shadow Diagrams

Dwg No.
DA11A



3D View 1



3D Entry



3D View 2